


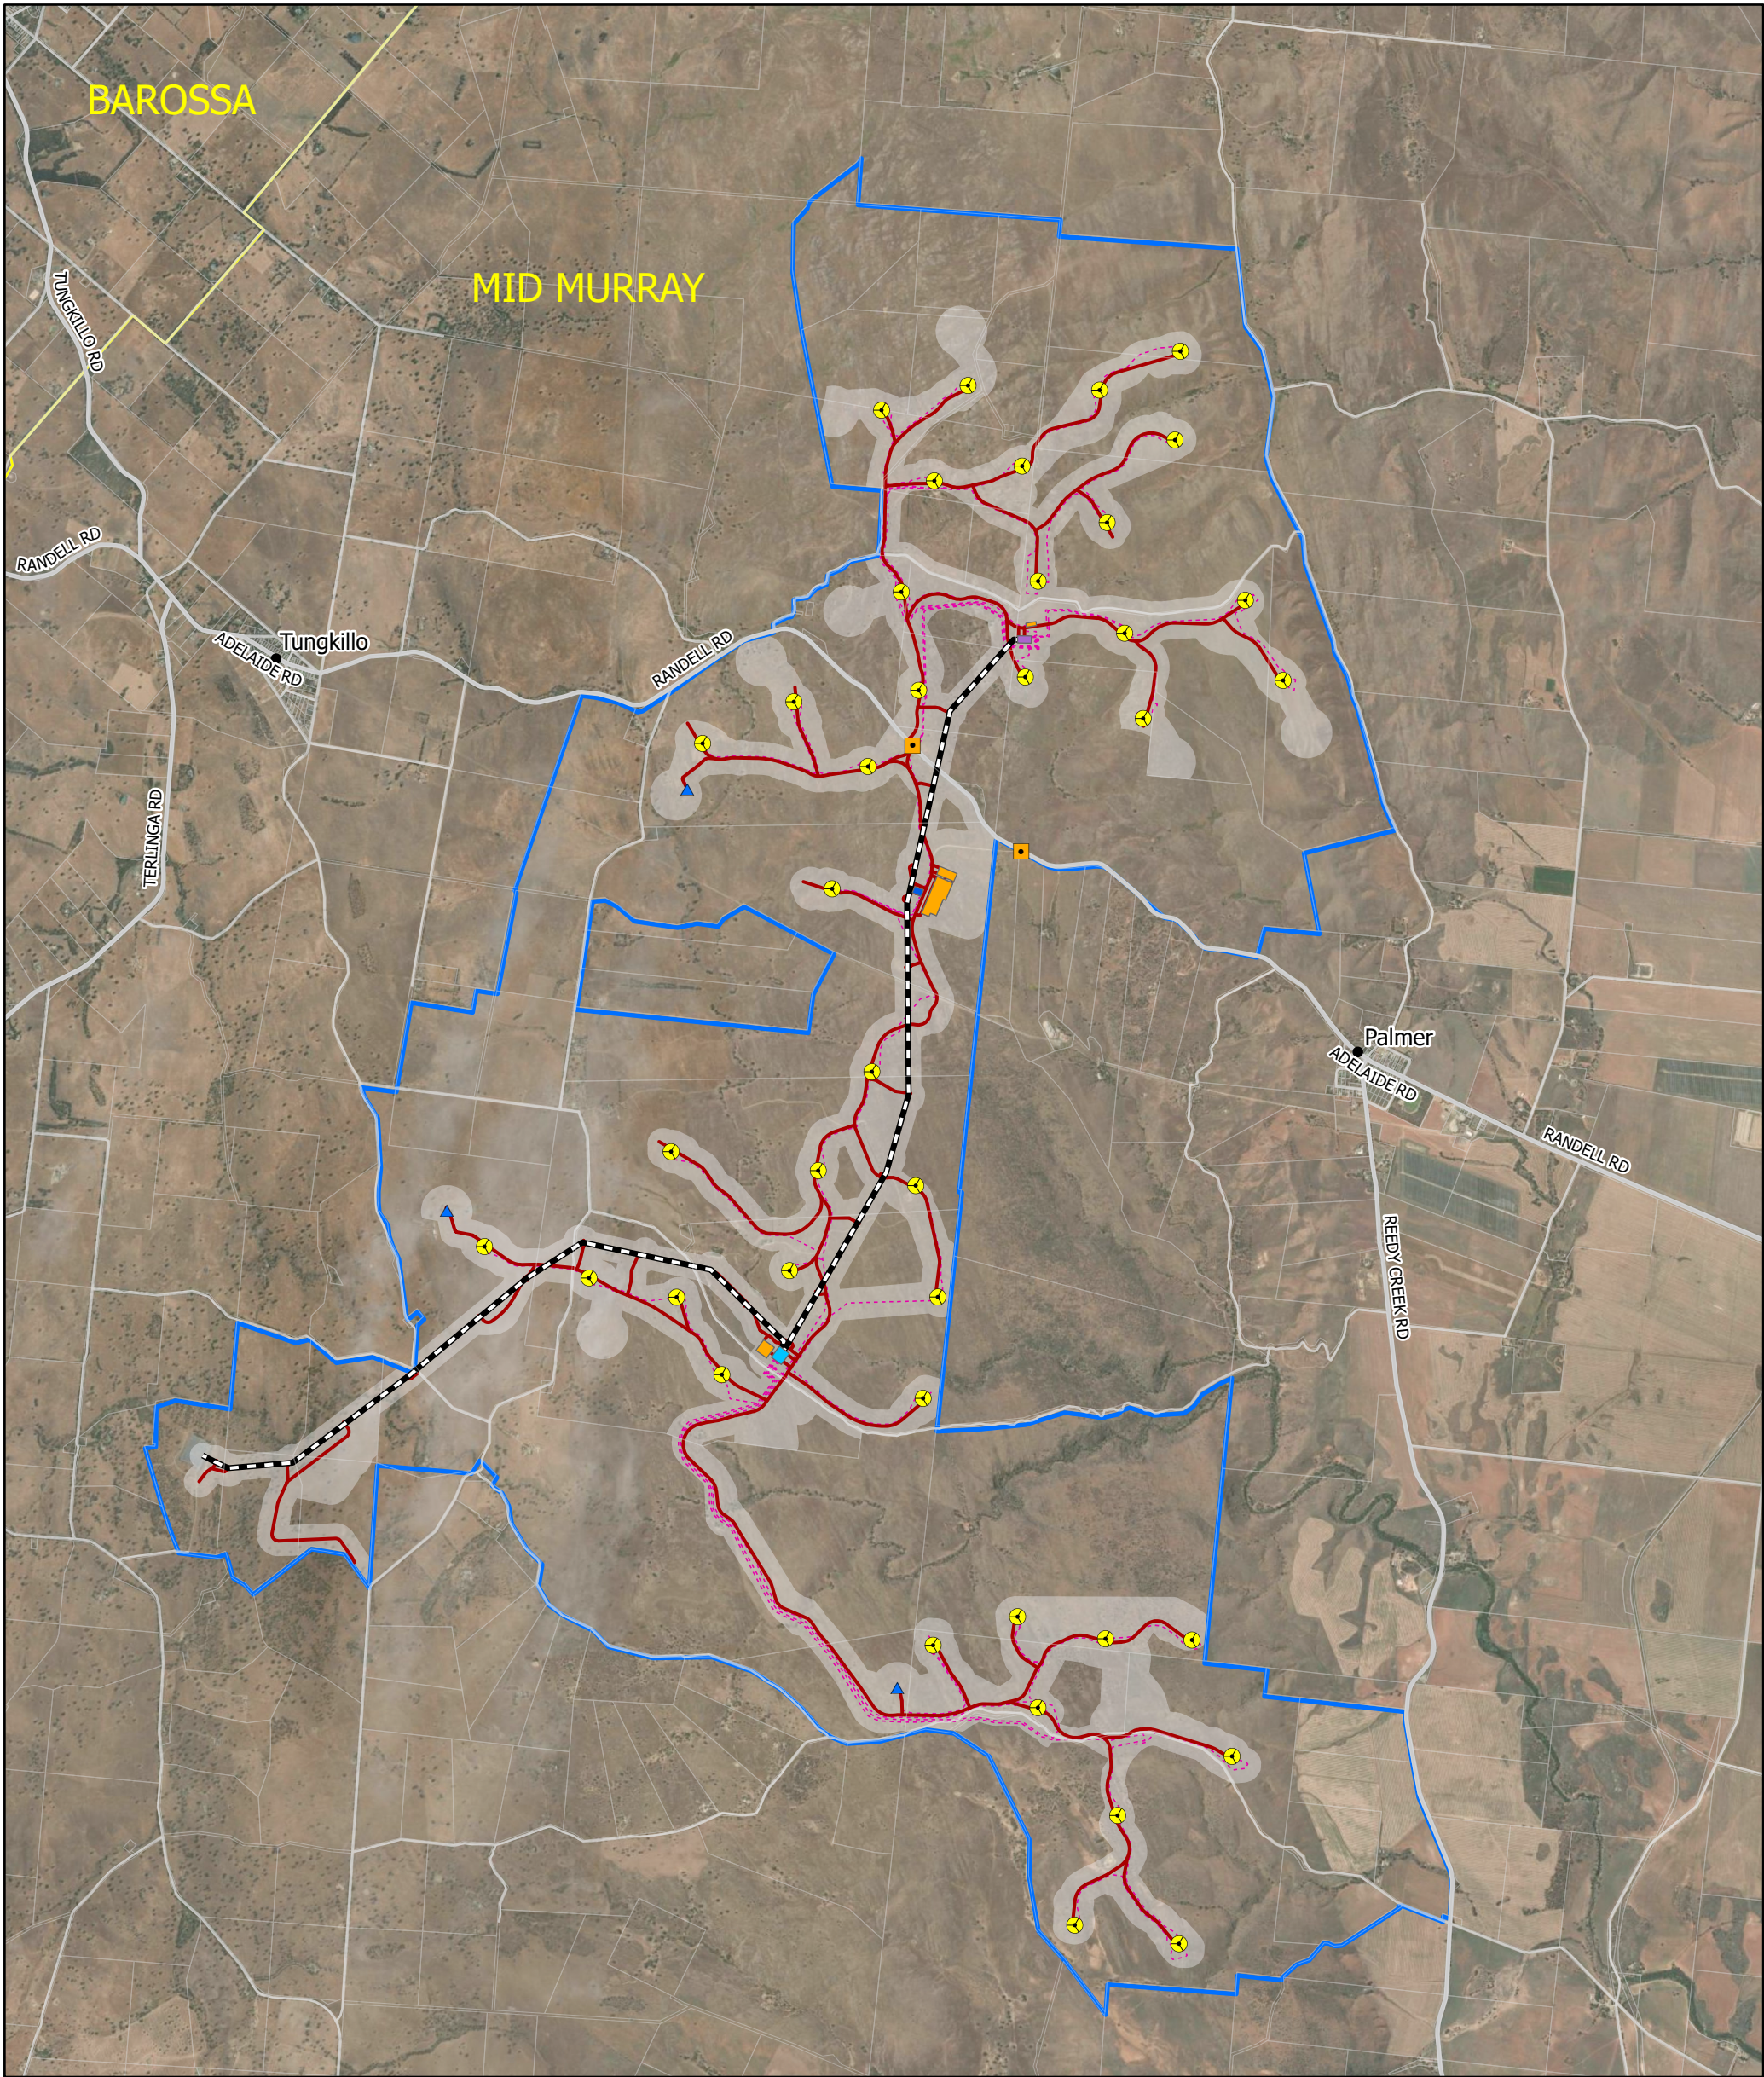

Legend

- WTG Locations
- Permanent Met Mast Locations
- Site Access Points
- Access Tracks
- Underground Cables
- 275kV Transmission Line
- O&M Facility
- Southern Substation
- Northern Substation
- Construction Compound/Batch Plant/Laydown

- Project Area
- Micrositing Area - WTGs and Other Infrastructure
- State Roads
- Other Roads
- Local Government Areas

Note: Micrositing of Project infrastructure may occur in accordance with the Planning Consent, Amended Consolidated Particulars of Development and Section 3.7 of the Construction and Operational Environmental Management Plan.




Date: 12/06/2026
Version: C

0 500 1,000 1,500 2,000
Meters

1:50,000

GDA2020 MGA Zone 54

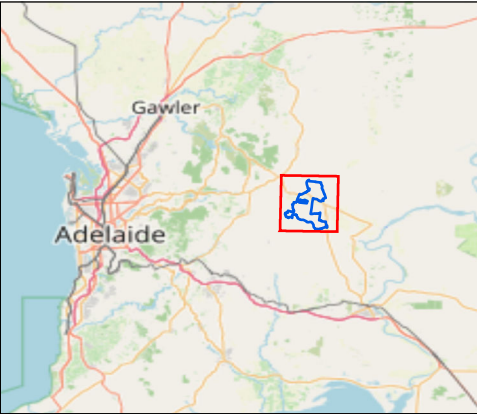

Palmer Wind Farm

Final Layout Plan

